
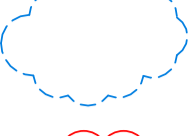


NOTES:
OTHER THAN FOR THE PURPOSES OF PLANNING, DO NOT SCALE THESE DRAWINGS.
USE WRITTEN DIMENSIONS ONLY. ALL DIMENSIONS TO BE CHECKED ON SITE PRIOR TO COMMENCEMENT OF WORK.
THIS DRAWING IS THE COPYRIGHT OF SIMPSON HILDER ASSOCIATES LIMITED AND MAY NOT BE REPRODUCED, COPIED OR ALTERED IN ANY WAY WITHOUT WRITTEN AUTHORITY.

-  ITEMS CLOUDED WITH A DASHED LINE ARE TO BE CONFIRMED. SUBJECT TO DETAIL DESIGN AND CAN BE EXPECTED TO CHANGE.
-  REVISION CLOUD

- Colour Key
-  Admin
 -  Circulation
 -  Consulting
 -  Pharmacy
 -  Plant
 -  Waiting Area
 -  WC

 


Ground Floor Plan

1:100



First Floor Plan

1:100

 

The proposals indicated are for planning purposes only & are subject to all relevant statutory approvals, including building regulations.

Rev	Date	Description	By	Chk'd
G	15/03/21	Updates to Rear Stair & Plant Room, Comms Room included	TW	-
F	11/03/21	Canopy outline updated	CD	-
E	09/02/21	Design Updates	TW	-
D	24/02/21	Public Consultation Issue	TW	-
C	22/02/21	Updates to floor plan layouts	TW	-
B	17/02/21	Updates to floor plans	TW	-
A	10/02/21	Front entrance area developed	TW	-

Drawing Status: **PRELIMINARY**

Client:

Principal contractor:

Design Consultant:



67A HIGH STREET
LYNDHURST
HAMPSHIRE
SO43 7BE
T: 023 80 283798
F: 023 80 283688
E: sha@simpsonhilder.co.uk

Project Title:
**THE CROFT MEDICAL CENTRE
BARNHAM ROAD
EASTERGATE
WEST SUSSEX PO20 3RP**

Drawing Title:
PROPOSED FLOOR PLANS

Scale (of A1 size)	Date	Checked	Date
1:100	JUNE 2020	MR	JUNE 2020

Drawing No. **9226-P005** Size: **A1** Revision: **G**